

4

3

2

1

D

D

C


C

B

B

A

A

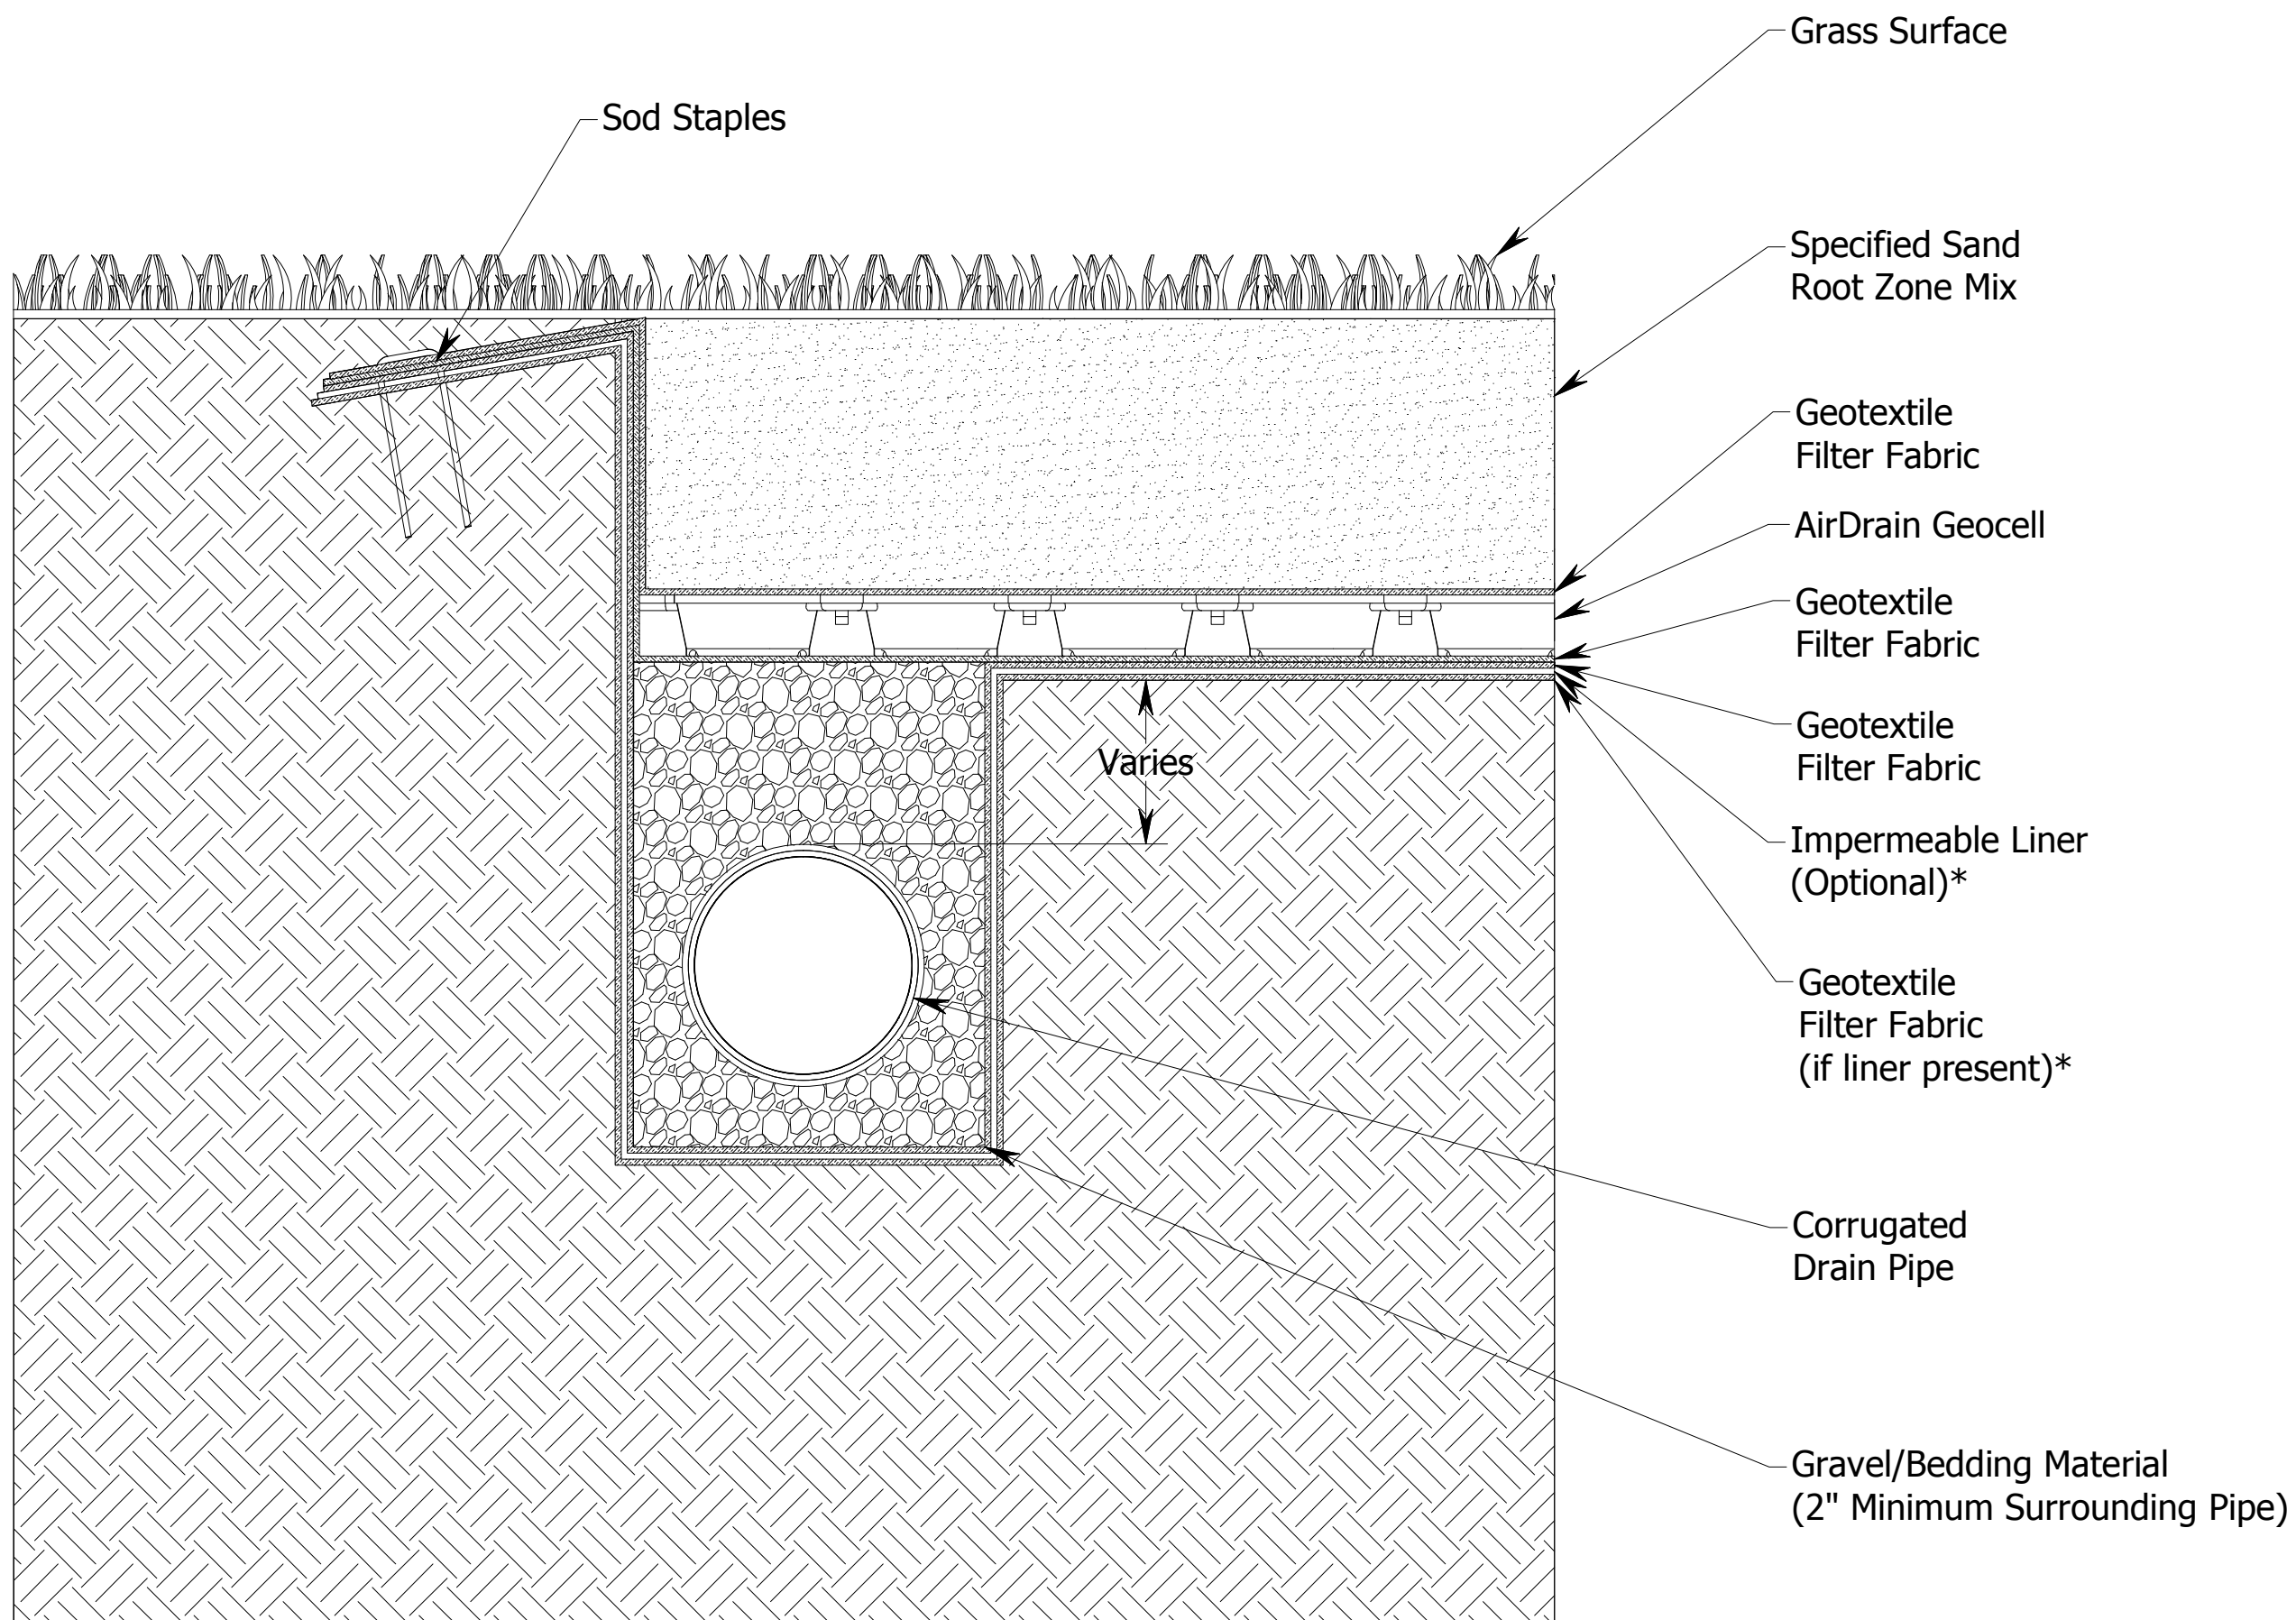

AirDrain™ Natural Edge Typical Detail

This drawing, specifications and the information contained herein is for general presentation purposes only. All final drawings and layouts should be determined by a licensed engineer(s).

*per geotechnical engineer

Airfield Systems
 8028 N. May Ave., Suite 201
 Oklahoma City, OK 73120
 (405) 359-3775



DRAWN Gary	9/23/2012		
CHECKED			
QA			
MFG			
APPROVED			
<small>The information contained in this drawing is the sole property of Airfield Systems. Any reproduction in part or as a whole without prior written consent is prohibited.</small>			

Airfield Systems		
TITLE		
AirDrain™ Natural Edge Typical Detail		
SIZE C	DWG NO Natural_Edge_SF_NA001	REV 2
SCALE	SHEET 1 OF 1	

4

3

2

1